

LEGEND

- 1. ENTRY FOYER
- 2. BATHROOM 1
- 3. BEDROOM 1
- 4. BATHROOM 2
- 5. BEDROOM 2
- 6. KITCHEN
- 7. LAUNDRY/MUDROOM
- 8. STAIRS TO LOFT
- 9. MECHANICAL ROOM
- 10. MASTER BATHROOM
- 11. WALK-IN CLOSET
- 12. MASTER BEDROOM
- 13. GREAT ROOM
- 14. DINING ROOM
- 15. COVERED PORCH

UPPER LEVEL LUXURY UNIT FLOOR PLAN

SCALE 1/8"=1'-0"


SF: ~1,930

SUMMIT AT ECHOTA CONDOS

DESIGN CONCEPT REVIEW | 08/27/2019



8857 HIGHWAY 105 SOUTH SUITE 2 | BOONE NC, 28607 | (828)-963-7639
 THE DRAWINGS AND DESIGN DEPICTED HEREIN ARE THE SOLE-PROPERTY OF HUNTER PAUL COFFEY ARCHITECTURE, PLLC. AND SHALL NOT BE USED, REPRODUCED, EMULATED, OR REFERENCED WITHOUT THE WRITTEN CONSENT OF HUNTER PAUL COFFEY ARCHITECTURE, PLLC. COPYRIGHT 08.27.2019

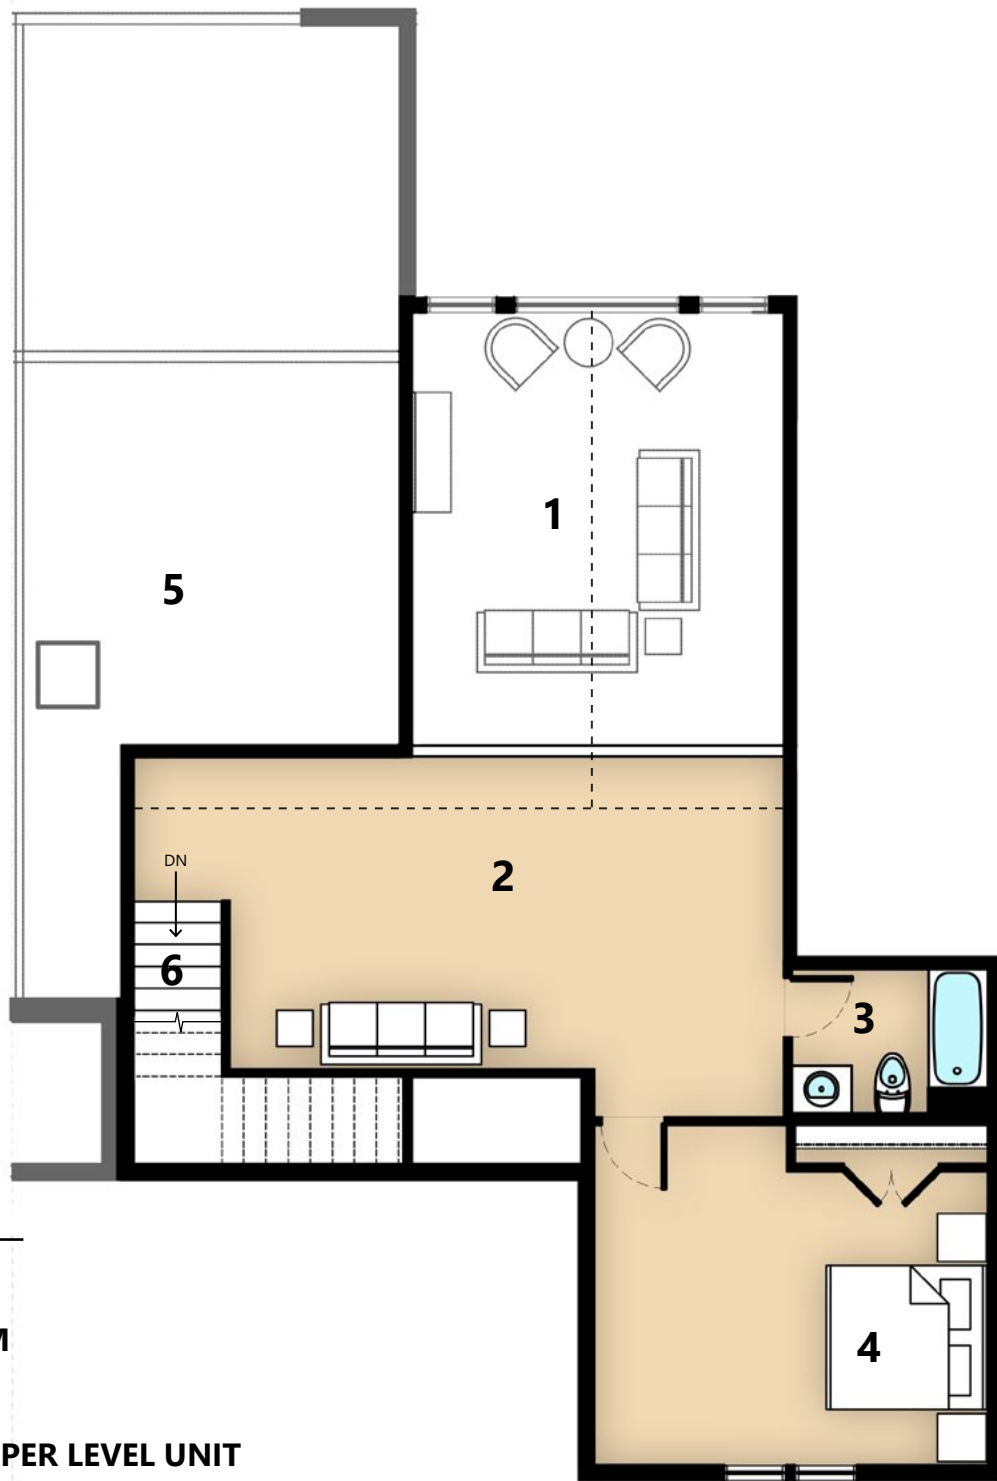

LEGEND

- 1. OPEN TO BELOW
- 2. LOFT
- 3. LOFT BATHROOM
- 4. LOFT BEDROOM
- 5. ATTIC
- 6. STAIRS FROM UPPER LEVEL UNIT

UPPER LEVEL LOFT UNIT FLOOR PLAN

SCALE 1/8"=1'-0"
SF: ~635

SUMMIT AT ECHOTA CONDOS
DESIGN CONCEPT REVIEW | 08/27/2019



8857 HIGHWAY 105 SOUTH SUITE 2 | BOONE NC, 28607 | (828)-963-7639
THE DRAWINGS AND DESIGN DEPICTED HEREIN ARE THE SOLE-PROPERTY OF HUNTER PAUL COFFEY ARCHITECTURE, PLLC. AND SHALL NOT BE USED, REPRODUCED, EMULATED, OR REFERENCED WITHOUT THE WRITTEN CONSENT OF HUNTER PAUL COFFEY ARCHITECTURE, PLLC. COPYRIGHT 08.27.2019