

LEGEND

- 1. ENTRY
- 2. BATHROOM 1
- 3. BEDROOM 1
- 4. BATHROOM 2
- 5. BEDROOM 2
- 6. KITCHEN
- 7. LAUNDRY/MUDROOM
- 8. STAIRS TO LOFT
- 9. MECHANICAL ROOM
- 10. BONUS ROOM
- 11. MASTER BATHROOM
- 12. WALK-IN CLOSET
- 13. MASTER BEDROOM
- 14. GREAT ROOM
- 15. DINING ROOM
- 16. COVERED PORCH

UPPER LEVEL UNIT FLOOR PLAN

SCALE 1/8"=1'-0"


SF: ~1,932



8857 HIGHWAY 105 SOUTH SUITE 2 | BOONE NC, 28607 | (828)-963-7639
 THE DRAWINGS AND DESIGN DEPICTED HEREIN ARE THE SOLE-PROPERTY OF HUNTER PAUL COFFEY ARCHITECTURE, PLLC. AND SHALL NOT BE USED, REPRODUCED, EMULATED, OR REFERENCED WITHOUT THE WRITTEN CONSENT OF HUNTER PAUL COFFEY ARCHITECTURE, PLLC. COPYRIGHT 08.27.2019

SUMMIT AT ECHOTA CONDOS

DESIGN CONCEPT REVIEW | 08/27/2019

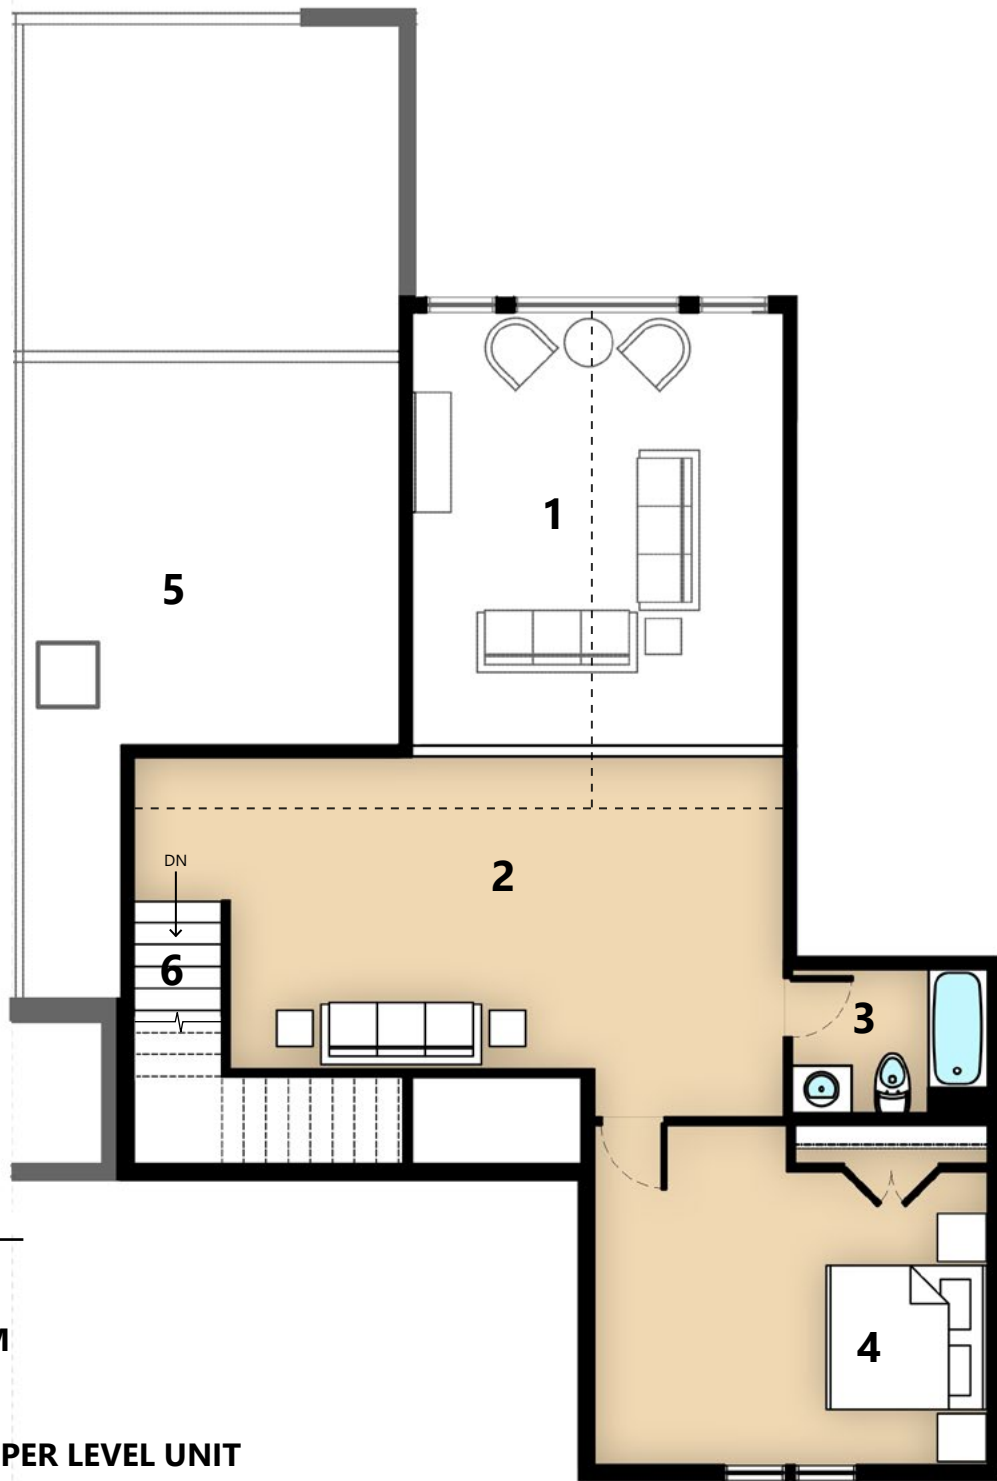

LEGEND

- 1. OPEN TO BELOW
- 2. LOFT
- 3. LOFT BATHROOM
- 4. LOFT BEDROOM
- 5. ATTIC
- 6. STAIRS FROM UPPER LEVEL UNIT

UPPER LEVEL LOFT UNIT FLOOR PLAN

SCALE 1/8"=1'-0"
SF: ~635

SUMMIT AT ECHOTA CONDOS
DESIGN CONCEPT REVIEW | 08/27/2019



8857 HIGHWAY 105 SOUTH SUITE 2 | BOONE NC, 28607 | (828)-963-7639
THE DRAWINGS AND DESIGN DEPICTED HEREIN ARE THE SOLE-PROPERTY OF HUNTER PAUL COFFEY ARCHITECTURE, PLLC. AND SHALL NOT BE USED, REPRODUCED, EMULATED, OR REFERENCED WITHOUT THE WRITTEN CONSENT OF HUNTER PAUL COFFEY ARCHITECTURE, PLLC. COPYRIGHT 08.27.2019